


Schemadarstellung Stauraumkanal AQUATUB-Rw DN 600

optionale Systemergänzung: Kontrollschacht MULTI-inspect und Systementlüftung mit HP-Connect Sattelstück
 Ablaufregelung/Drosselschacht SIROBAU S 500

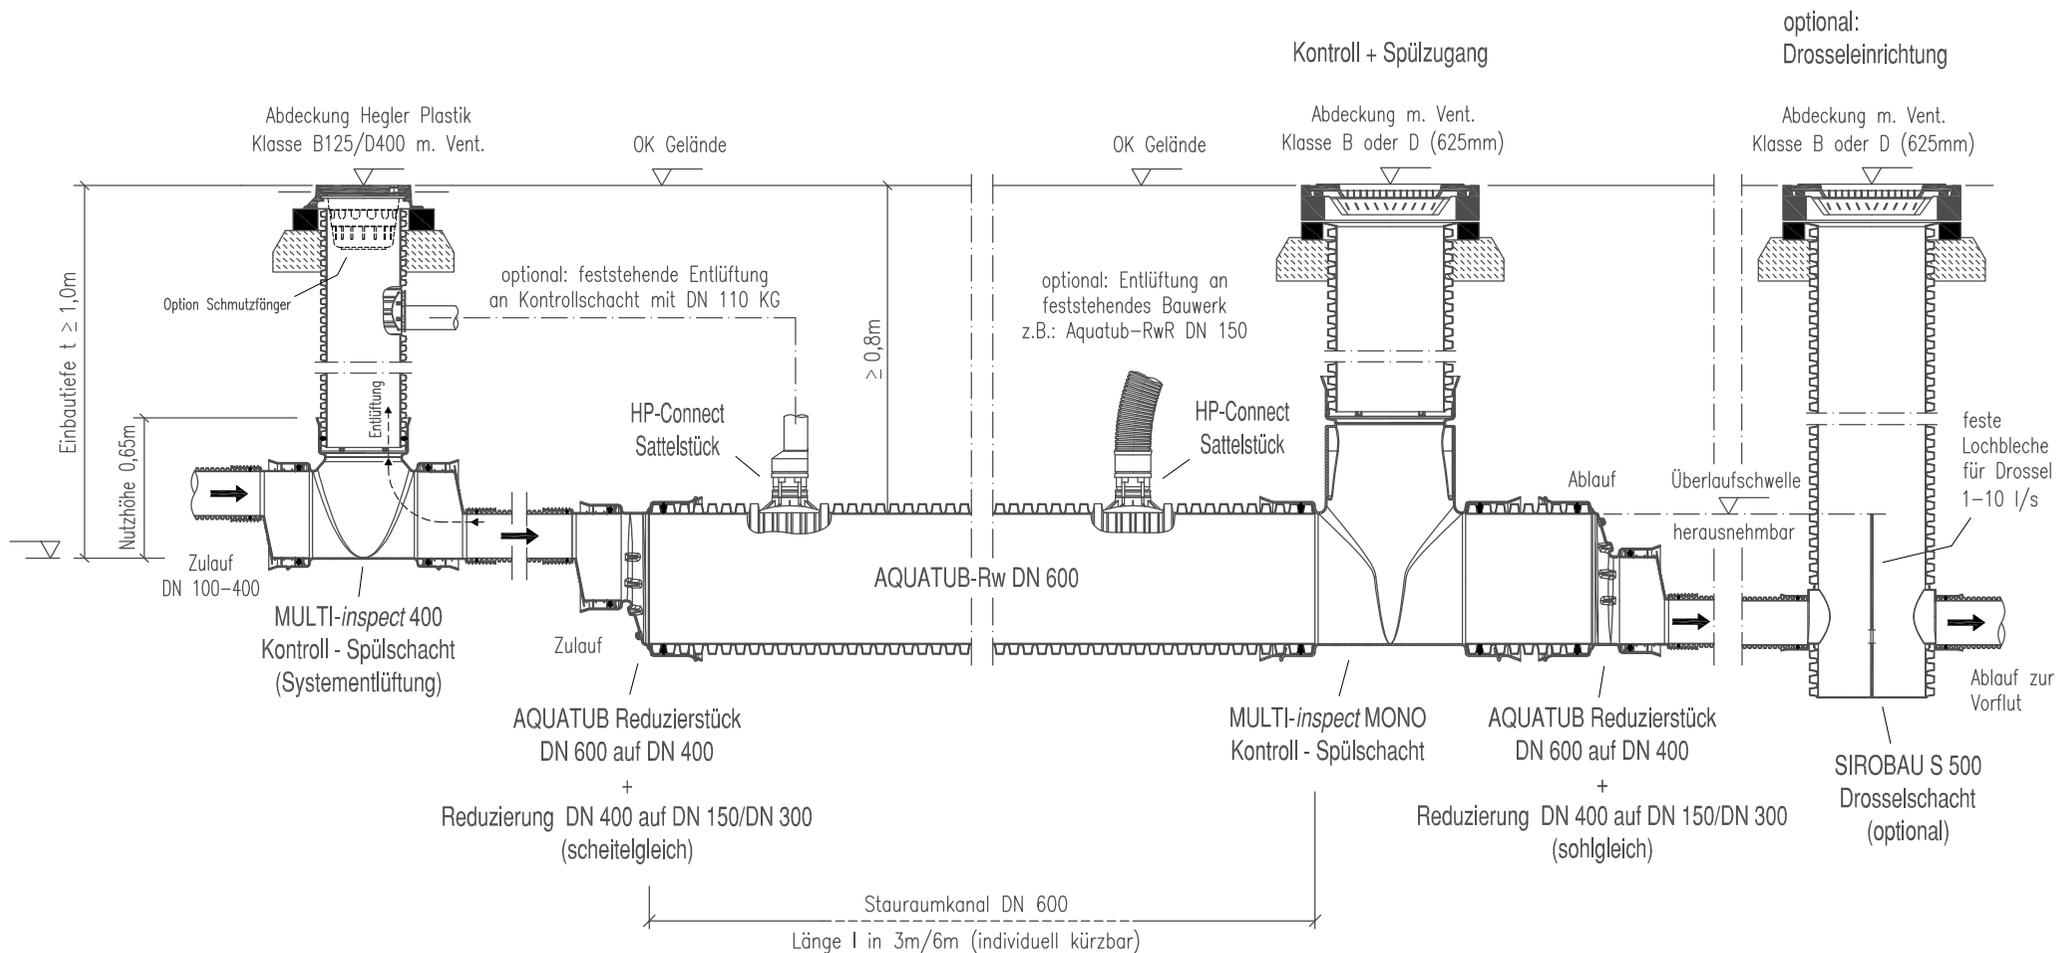

Diese schematische Zeichnung zeigt eine Variante eines Stauraumkanals DN 800. Die projektbezogene Anzahl der Rohr- und Schachtelemente sowie die genaue Abmessung ist gemäß der Planungsgrundlage auszuführen. Eine Freigabe ist unter Berücksichtigung der örtlichen Lage- und Höhenzwangspunkte abzustimmen. Änderungen vorbehalten.	Das Urheberrecht an dieser Zeichnung und sämtlichen Beilagen verbleibt uns. Sie sind dem Empfänger nur zum persönlichen Gebrauch anvertraut, sie dürfen nicht vervielfältigt, auch nicht dritten Personen, insbesondere Wettbewerbern, mitgeteilt oder ihnen zugänglich gemacht werden. Widerrechtliche Benutzung durch den Empfänger oder Dritte hat zivil- und strafrechtliche Folgen.		Datum 18.12.2023	Name Krell	Stauraumkanal AQUATUB-Rw DN 600 Schemaanordnung einschl. Kontrollschacht, Entlüftung und Drossleinrichtung	Maßstab 1:35
	The copyright of this drawing and of all additions remains with us. They are entrusted to the receiver only for personal use and it is not allowed to copy them nor to inform or hand them to third persons, specially not to competitors. Illegal use by the receiver or third persons has civil and penal consequences.		HEGLER PLASTIK			
			Zchnng.Nr. 18 0394 1 4			