


Kontrollschacht: Abdeckung o./m. Ventilation
 Einlaufschacht: Abdeckung Einlaufrost

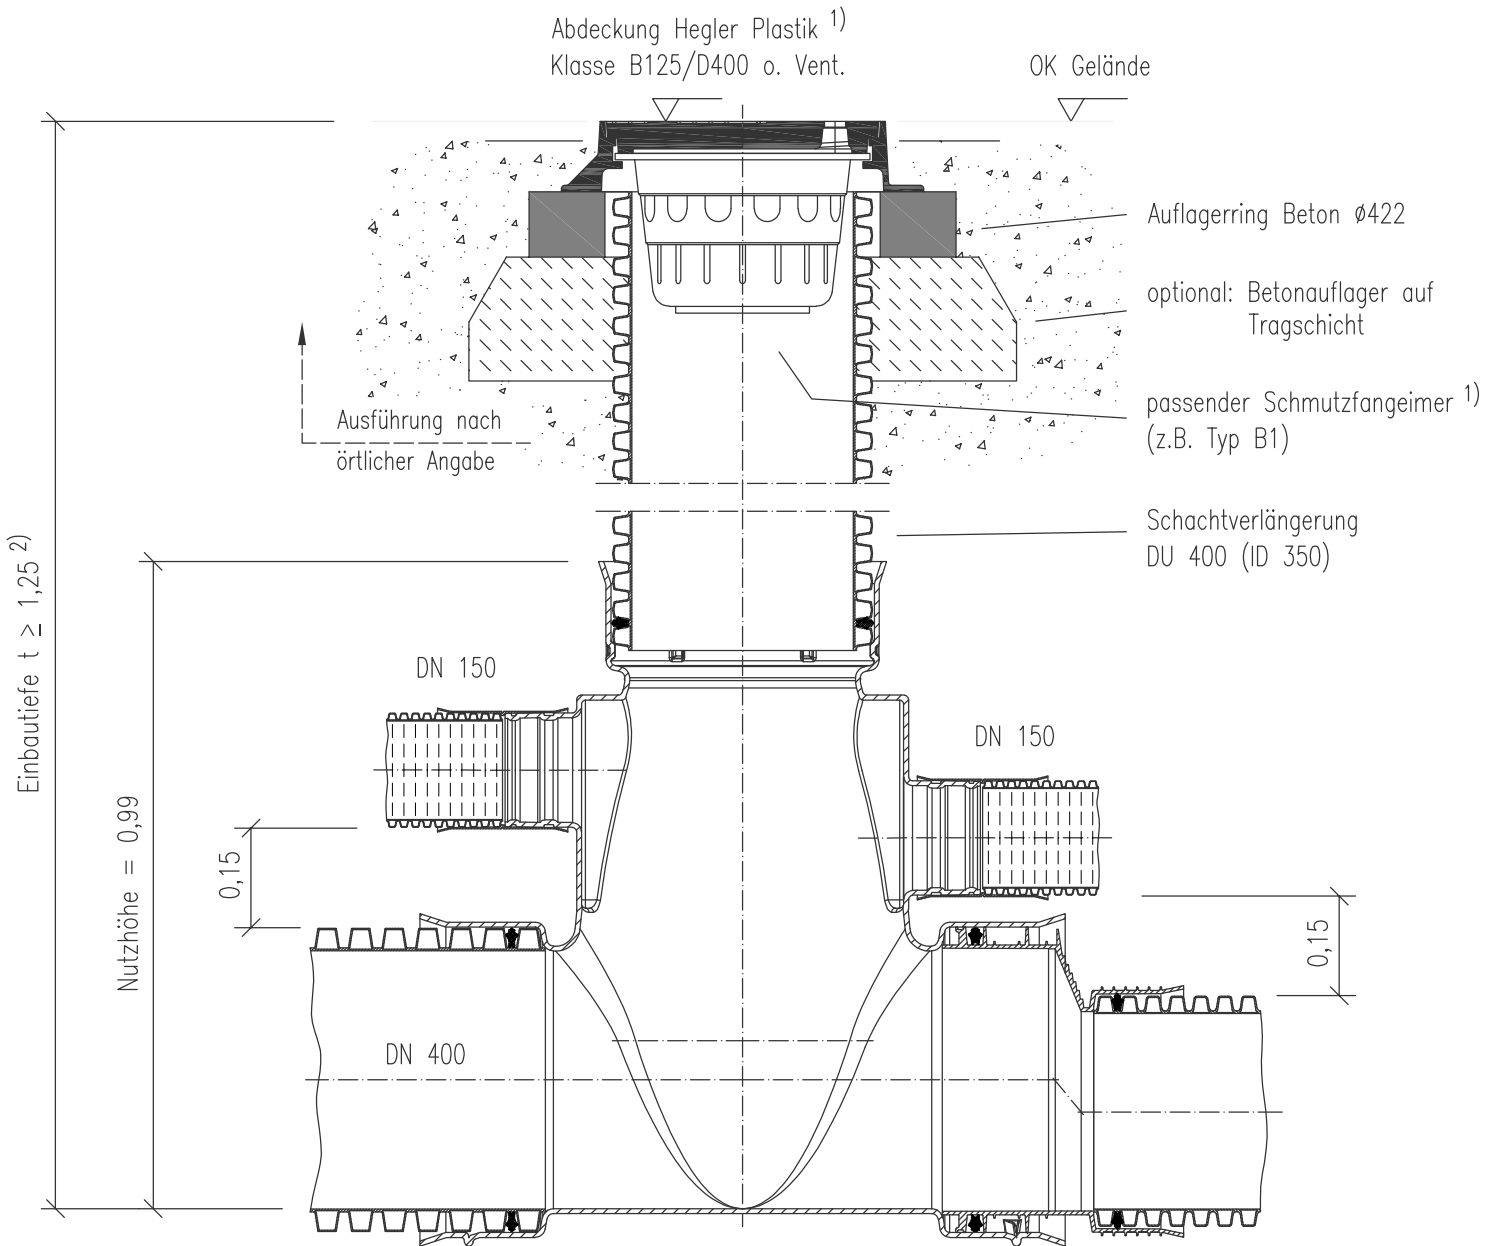

Schachtgrundkörper
 MULTI-inspect 400 DUO

Muffe DN 400
 Schachtabgang (Reduzierung)
 DN 400/250 bis DN 400/350

Diese schematische Zeichnung zeigt eine mögliche Variante eines Schachtsystem-
 aufbaus mit ergänzenden Bauteilen.
 Die projektbezogene Ausführung ist unter Berücksichtigung der örtlichen Lage- und
 Höhenzwangspunkte abzustimmen. Eine Freigabe ist bauseits einzuholen.
 Änderungen vorbehalten.

1) Einbauhinweis zu Abdeckungen beachten.
 2) Einbautiefe gemäß Rohrstatik beachten.

Das Urheberrecht an dieser Zeichnung und sämtlichen
 Beilagen verbleibt uns. Sie sind dem Empfänger nur
 zum persönlichen Gebrauch anvertraut, Sie dürfen nicht
 vervielfältigen, auch nicht dritten Personen, insbesondere
 Wettbewerbern, mitteilen oder ihnen zugänglich gemacht
 werden. Widerrechtliche Benutzung durch den Empfänger
 oder Dritte hat zivil- und strafrechtliche Folgen.

The copyright of this drawing and of all additions
 remains with us. They are entrusted to the receiver
 only for personal use and it is not allowed to copy
 them nor to inform or hand them to third persons,
 specially not to competitors. Illegal use by the receiver
 or third persons has civil and penal consequences.

| | Datum | Name |
|--------|------------|-------|
| Bearb. | 10.10.2024 | Krell |
| Gepr. | | |

HEGLER PLASTIK

MULTI-inspect 400 DUO (Huckepack)
 Systemaufbau: Kontrollschacht/Einlaufschacht

Zchng.Nr.

18 0414 1 4

Maßstab
 1:12

